


This drawing is private and confidential and is supplied on the express condition that it is not to be used for any purpose or copied or communicated to any other person without the permission of
THE DE HAVILLAND AIRCRAFT OF CANADA LIMITED

REPORT ALL DRAWING ERRORS
TO ENGINEERING



REVISIONS

CHANGE	ITEM NO.	DESCRIPTION	DATE	DRAWN	CHECKED	STRESS	APPROVED
A		ADDED NOTE 5	8 JULY 66	E.V.P.	W.H.		A.C.B.
B		ADDED NOTE 6 & CONTACT RATINGS	SEP. 69	LB			B.C.B.

S.S.

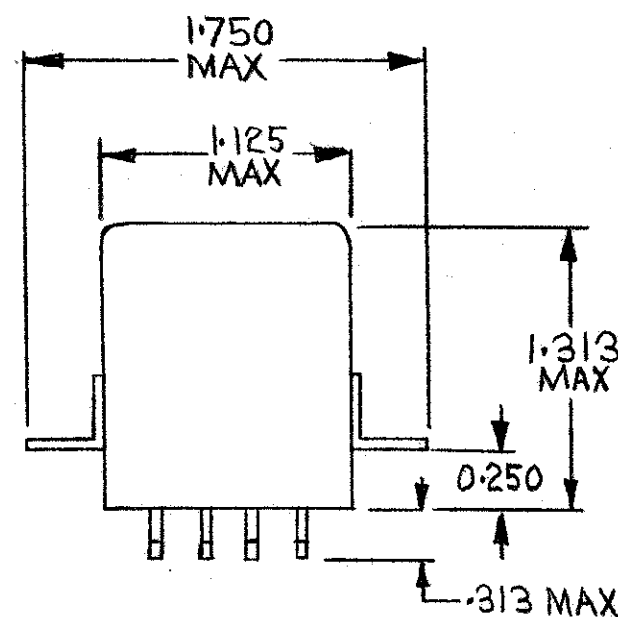

TYPE OF LOAD	CONTACT RATING	
	28V.DC	115VAC
RESISTIVE	10 AMP	10AMP
INDUCTIVE	6 AMP	6AMP
LAMP	2AMP	2AMP

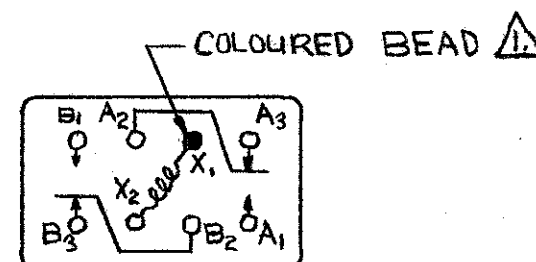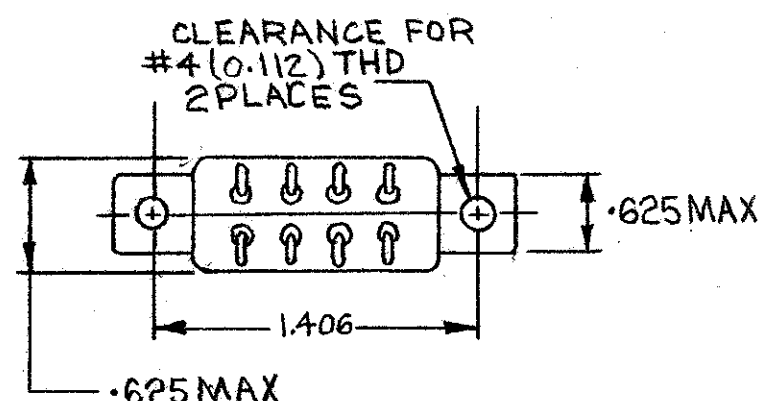

SCHEMATIC
BOTTOM VIEW SHOWN

- MAX. WEIGHT 2.0 OUNCES
- 10AMP CONTACT RATING APPLIES FOR 115 VAC, 400 CYCLES, CASE GROUNDED
- MTG HOLE PROVISIONS TO DS18-20
- TERMINAL IDENTIS ARE REF ONLY & DO NOT NECESSARILY APPEAR ON THE RELAY
- DSC 35 RELAY SHALL CONFORM TO MIL-R-5757/28
- THIS TERMINAL IS IDENTIFIED BY COLORED LINE, COLORED DOT OR COMPARABLE IDENTIFICATION

NOTES

SOURCE CONTROL DRAWING

ONLY THE ITEM(S) LISTED ON THIS DRAWING AND IDENTIFIED BY VENDOR'S NAME(S), ADDRESS(ES) AND PART NUMBER(S) HAVE BEEN APPROVED BY THE DE HAVILLAND AIRCRAFT OF CANADA LIMITED FOR THE USE IN DHG AIRCRAFT. A SUBSTITUTE ITEM SHALL NOT BE USED WITHOUT PRIOR APPROVAL BY THE DEHAVILLAND AIRCRAFT OF CANADA LTD.

MOD NO.	E07279	THE DE HAVILLAND AIRCRAFT OF CANADA LIMITED DOWNSVIEW ONTARIO				
DRAWN	E.V. POLISTUK 16 MAY 66	DRAWING TITLE				
CHECKED	W.H. MCKEOWN	RELAY 10AMP DPDT				
APPROVED	B.C. BEASLEY					
STRESS						
		CODE IDENT NO.	DWG SIZE	DRAWING NO.	RELEASE	REV.
		71867	B	DSC 35		B
		SCALE FULL SIZE	WGT. CALC	ACTUAL	SHEET	1 OF 2

This drawing is private and confidential and is supplied on the express condition that it is not to be used for any purpose or copied or communicated to any other person without the permission of THE DE HAVILLAND AIRCRAFT OF CANADA LIMITED

REPORT ALL DRAWING ERRORS
TO ENGINEERING

DH P/N	DSC 35-1				
VOLTAGE	26.5 V				
VENDOR	VENDOR P/N	COIL RES OHMS	VENDOR P/N	COIL RES OHMS	VENDOR P/N
1	2T-2994-1	300			
2	BR7-5446	300			
3	PF1103L00	300			
4	B07A939ACI-0146	300			

REVISIONS						
CHANGE	ITEM NO.	DESCRIPTION	DATE	DRAWN	CHECKED	STRESS
A		VENDOR No.2 P/N BR7X-300D5-5281 DELETED FROM TABLE.	23-10-66	R.J.H.	W.H.K.	B.C.B.
B		VENDOR P/N BR7-5446 ADDED FOR VENDOR 2.	7 OCT 66	B.J.H.	W.H.K.	B.C.B.
C		ADDED: VENDOR NO. 3.	14-4-69	O.R.	W.H.K.	B.C.B.
D		ADDED:- VENDOR NO. 4	12-9-69	L.B.	W.H.K.	B.C.B.
E		ALTERED:- VENDOR NO. 4 P/N 2T-2994-1 WAS 2T-ID-126	28-1-71	B.C.B.	W.H.K.	B.C.B.
F		ALTERED:- VENDOR NO 4 RES. OHMS 300 WAS 330	7-1-73	S.P.	S.S.	B.C.B.

4 PRICE ELECTRIC CORP. FREDERICK MARYLAND. FSC 82415

3 C.P. CLARE & CO. CHICAGO, ILL, USA. FSC 71482,
IN CANADA:

C.P. CLARE CANADA LTD, 61 INDUSTRY ST. TORONTO 15, ONT.

2 BABCOCK RELAYS,COSTA MESA,CALIF., U.S.A. FSC 09026

1 HI-G INC., WINDSOR LOCKS, CONN., U.S.A. FSC 02289

VENDORS: A.D.E. 10/1/66

SOURCE CONTROL DRAWING

ONLY THE ITEM(S) LISTED ON THIS DRAWING AND IDENTIFIED BY VENDOR'S NAME (S), ADDRESS (ES) AND PART NUMBER(S) HAVE BEEN APPROVED BY THE DE HAVILLAND AIRCRAFT OF CANADA LIMITED FOR THE USE IN DHC AIRCRAFT. A SUBSTITUTE ITEM SHALL NOT BE USED WITHOUT PRIOR APPROVAL BY THE DE HAVILLAND AIRCRAFT OF CANADA LTD.

MOD NO.	E07279	THE DE HAVILLAND AIRCRAFT OF CANADA LIMITED DOWNSVIEW ONTARIO			
DRAWN	E. POLISTUK 18 MAY 66	DRAWING TITLE			
CHECKED	W.H.K.	RELAY 10AMP DPDT			
APPROVED	B.C. BEASLEY				
STRESS					
		CODE IDENT NO.	DWG SIZE	DRAWING NO.	RELEASE
		71867	B	DSC 35	E
		SCALE FULL SIZE	WGT. CALC	ACTUAL	SHEET 2 OF 2