


This drawing is private and confidential and is supplied on the express condition that it is not to be used for any purpose or copied or communicated to any other person without the prior permission of **The de Havilland Aircraft Company of Canada, Downsview, Ontario.**

REVISIONS

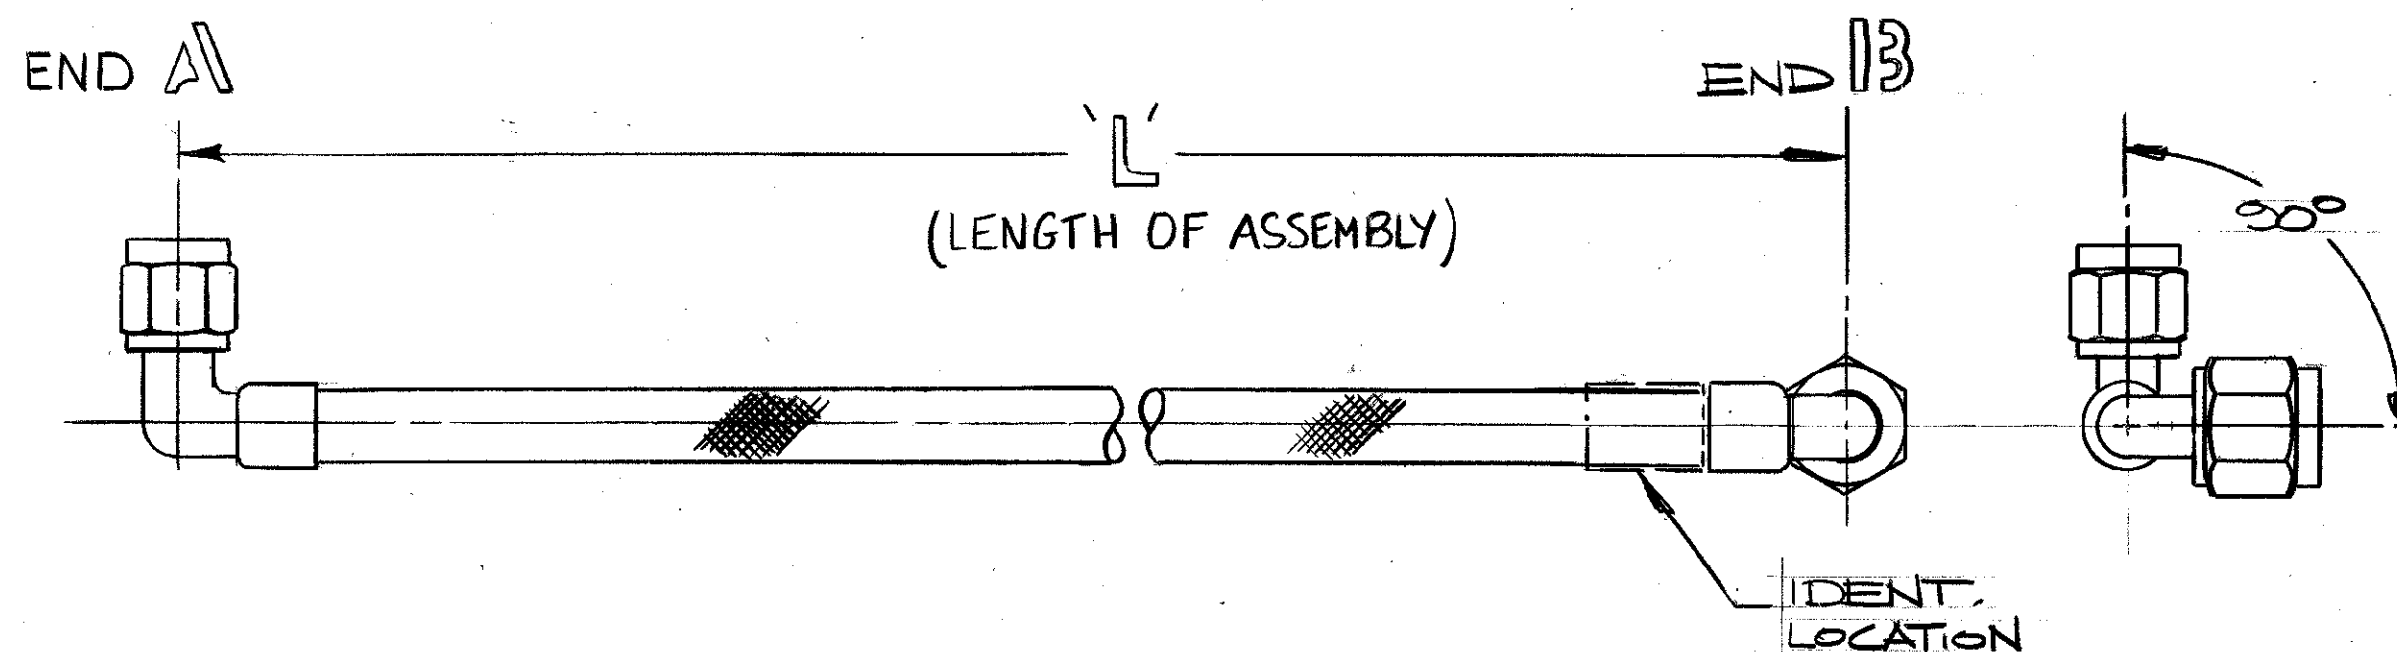

PART No	END 'A'	END 'B'	'L'(IN)	HOSE NOM SIZE	HOSE CONSTRUCTION
- 1	-CONNECTOR MATES WITH MS 33656-4 -90° ELBOW	CONNECTOR MATES WITH MS 33656-5 -90° ELBOW	15.00	- 4 (.25 IN)	INNER TUBE: PVC ^{OR} PTFE REINFORCEMENT : GREEN NOMEX NYLON BRAID
	FITTINGS TO BE AL ALLOY ANODIZED				

REVISIONS								
CHANGE	ITEM NO.	ZONE	DESCRIPTION	MOD. NO.	DATE	DRAWN	CHECKED	STRESS
A	I	C1	ADDED STRATOFLEX AS SECOND SOURCE PROCUREMENT REQUEST	CAS 8962	21 AUG 89	STEVE RAY	ED. STELLER	
B		M4 B4	ADDED 83510006 TO NEXT ASSEMBLY BLOCK. ADDED AMENDMENT 25-51 TO END OF NOTE 4.	CRB 35 CH00011	23 SEP 89	MARK GILBERT	ALVIN WHITE	
C		C1 D1 2 3 4	END 'B' WAS STRAIGHT NOW 90° ELBOW. ADDED END VIEW. CHANGED 'L' FROM 14.00 TO 15.00. MANUF'S. PT. NO. ALT'D TO SUIT. PIPE ADDED	CRB 35 CH00000	17 OCT 89	MARK GILBERT	STEVE RAY	
D		C1	ADD. MANU. P/N 38024-1 WAS TRA	CR 35-009	12 JAN 90	SR	WHITE	

APPROVED VENDORS	MANUFACTURERS P/N
<u>HYDRAFLOW</u> - 13259 EAST 166th ST., CERRITOS CALIF. 90701	38024-1 APPROVED TEST PROC HYDRAFLOW EP 21
<u>STRATOFLEX INC</u> 220 ROBERTS CUT-OFF FORT WORTH TEXAS	T.B.A. STRATOFLEX TEST PROC T.B.A.

1) TEMPERATURE LIMITS:

EXPOSURE: -65°F TO +180°F

2) PRESSURE RATING:

PROOF : 24 INCHES HG VACUUM TO 250 PSI MAX

BURST : 500 PSI MIN

3) SERVICE MEDIUM: BREATHING OXYGEN PER MIL-O-27210

4) HOSE MUST MEET FLAMMABILITY REQUIREMENTS OF FAR 25.853(B-2),
AMENDMENT 25-51.

5) HOSE WILL BE TAGGED, IN LOCATION AS SHOWN, WITH PART NUMBER, DATE OF MANUFACTURE, MANUFACTURERS NAME AND QA STAMP. THE TAG WILL BE OF A PERMANENT TYPE BUT MUST NOT RESTRICT HOSE FLEXIBILITY.

6) THE HOSE WILL BE CLEANED FOR OXYGEN USE AND SEALED IN A CLEAR PLASTIC BAG. SEAL EXPOSED FITTING ENDS WITH CLOSURES.

DO NOT SCALE DWG	</	
------------------	--	--	----	--